


5th Avenue N.E.

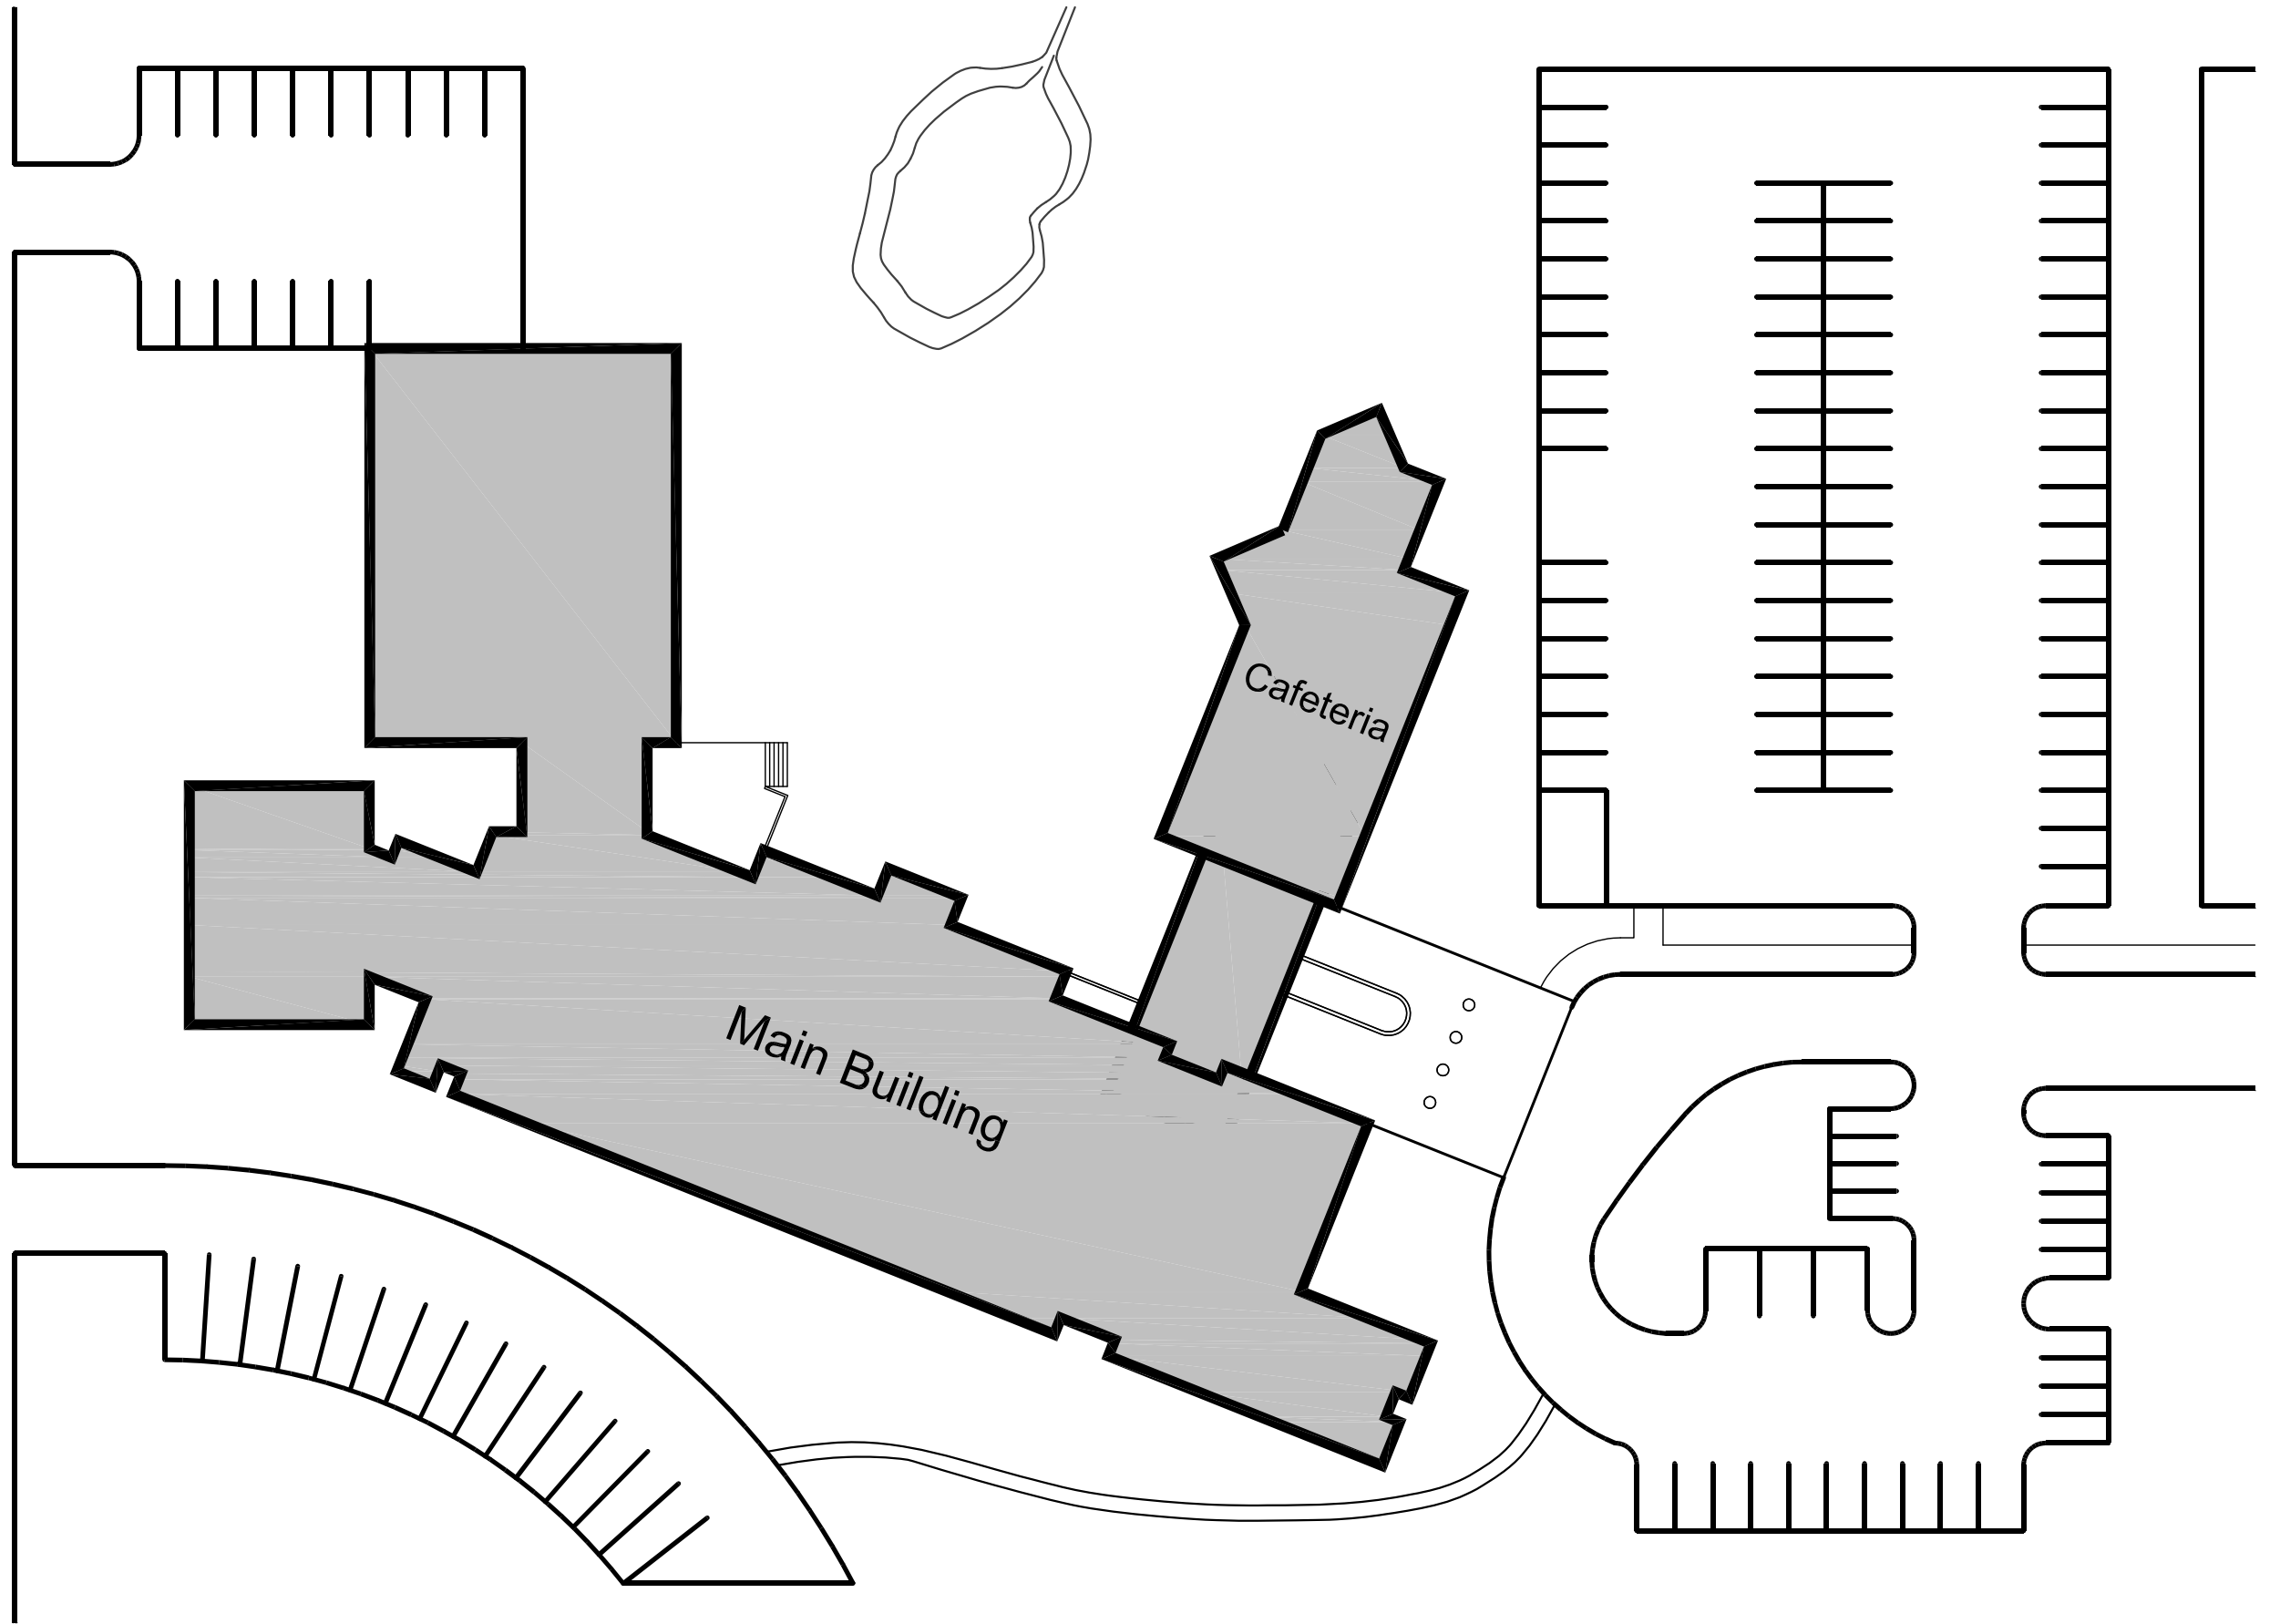

Salmon Arm Campus
Site Plan



2552 TANS CANADA HWY. NE

Date: 11 - 2014

Scale: NTS

OKANAGAN COLLEGE
CAMPUS PLANNING & FACILITIES MANAGEMENT

